


E3 SOUTH ELEVATION

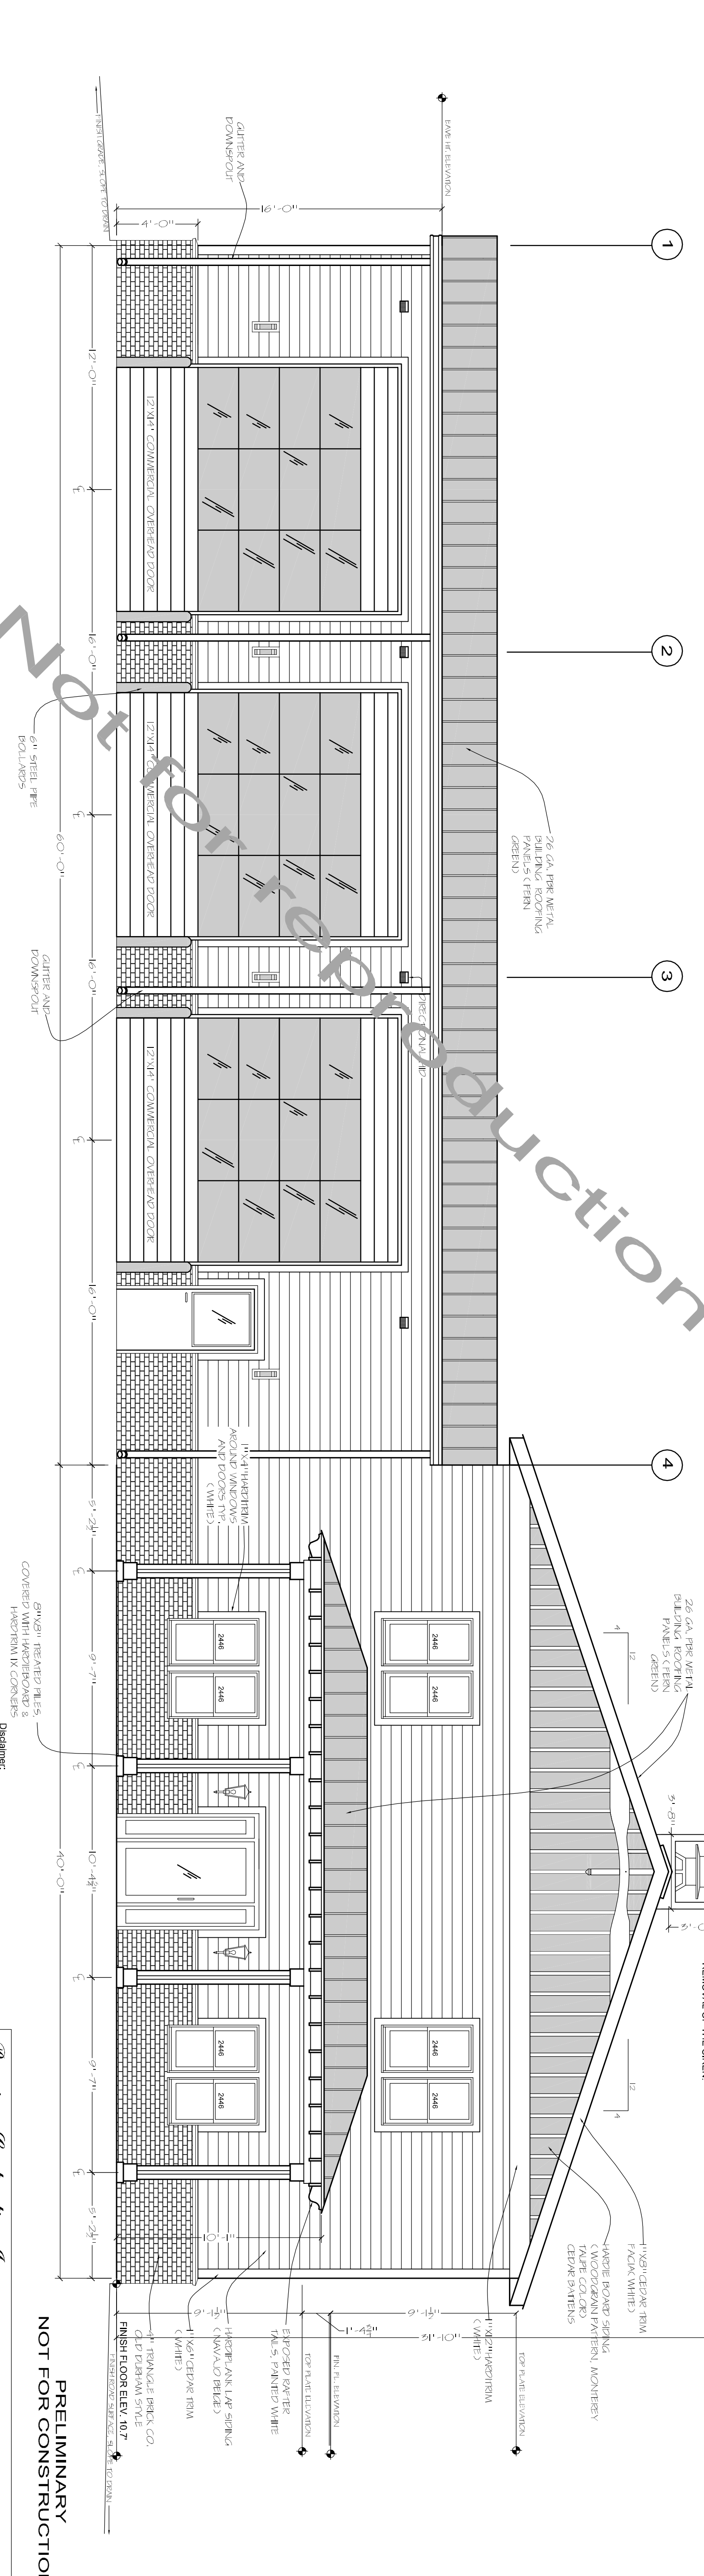


E1 NORTH ELEVATION

GENERAL NOTE:
THE COPULUS ROOF SHALL BE
CONSTRUCTED SO THAT IT CAN BE
REMOVED IN ONE PIECE FOR THE
REMOVAL OF THE SMEN.

Shontex Contracting, Inc.
IS AN AUTHORIZED TRADER OF:
METALLIC
metallic building company
7301 FARMVIEW HOUSTON, TEXAS P.O. BOX 40338
ZIP 77041 (713) 466-7788 ZIP 77240

PRELIMINARY
NOT FOR CONSTRUCTION

PROJECT	(323 & 339 OLD SCHOOLHOUSE RD.)	No.	DATE	REVISION	BY	PREPARED FOR:	 Roanoke Volunteer Fire Department
ROANOKE ISLAND FIRE DEPARTMENT WANCHESE, NORTH CAROLINA		ELEVATIONS					
Date	1/6/2010						
Scale	ASNOTED						
Sheet No.	B3 OF 4						
File No.	1034BASC						