


LEFT SIDE ELEVATION
SCALE: 1/4"=1'-0"

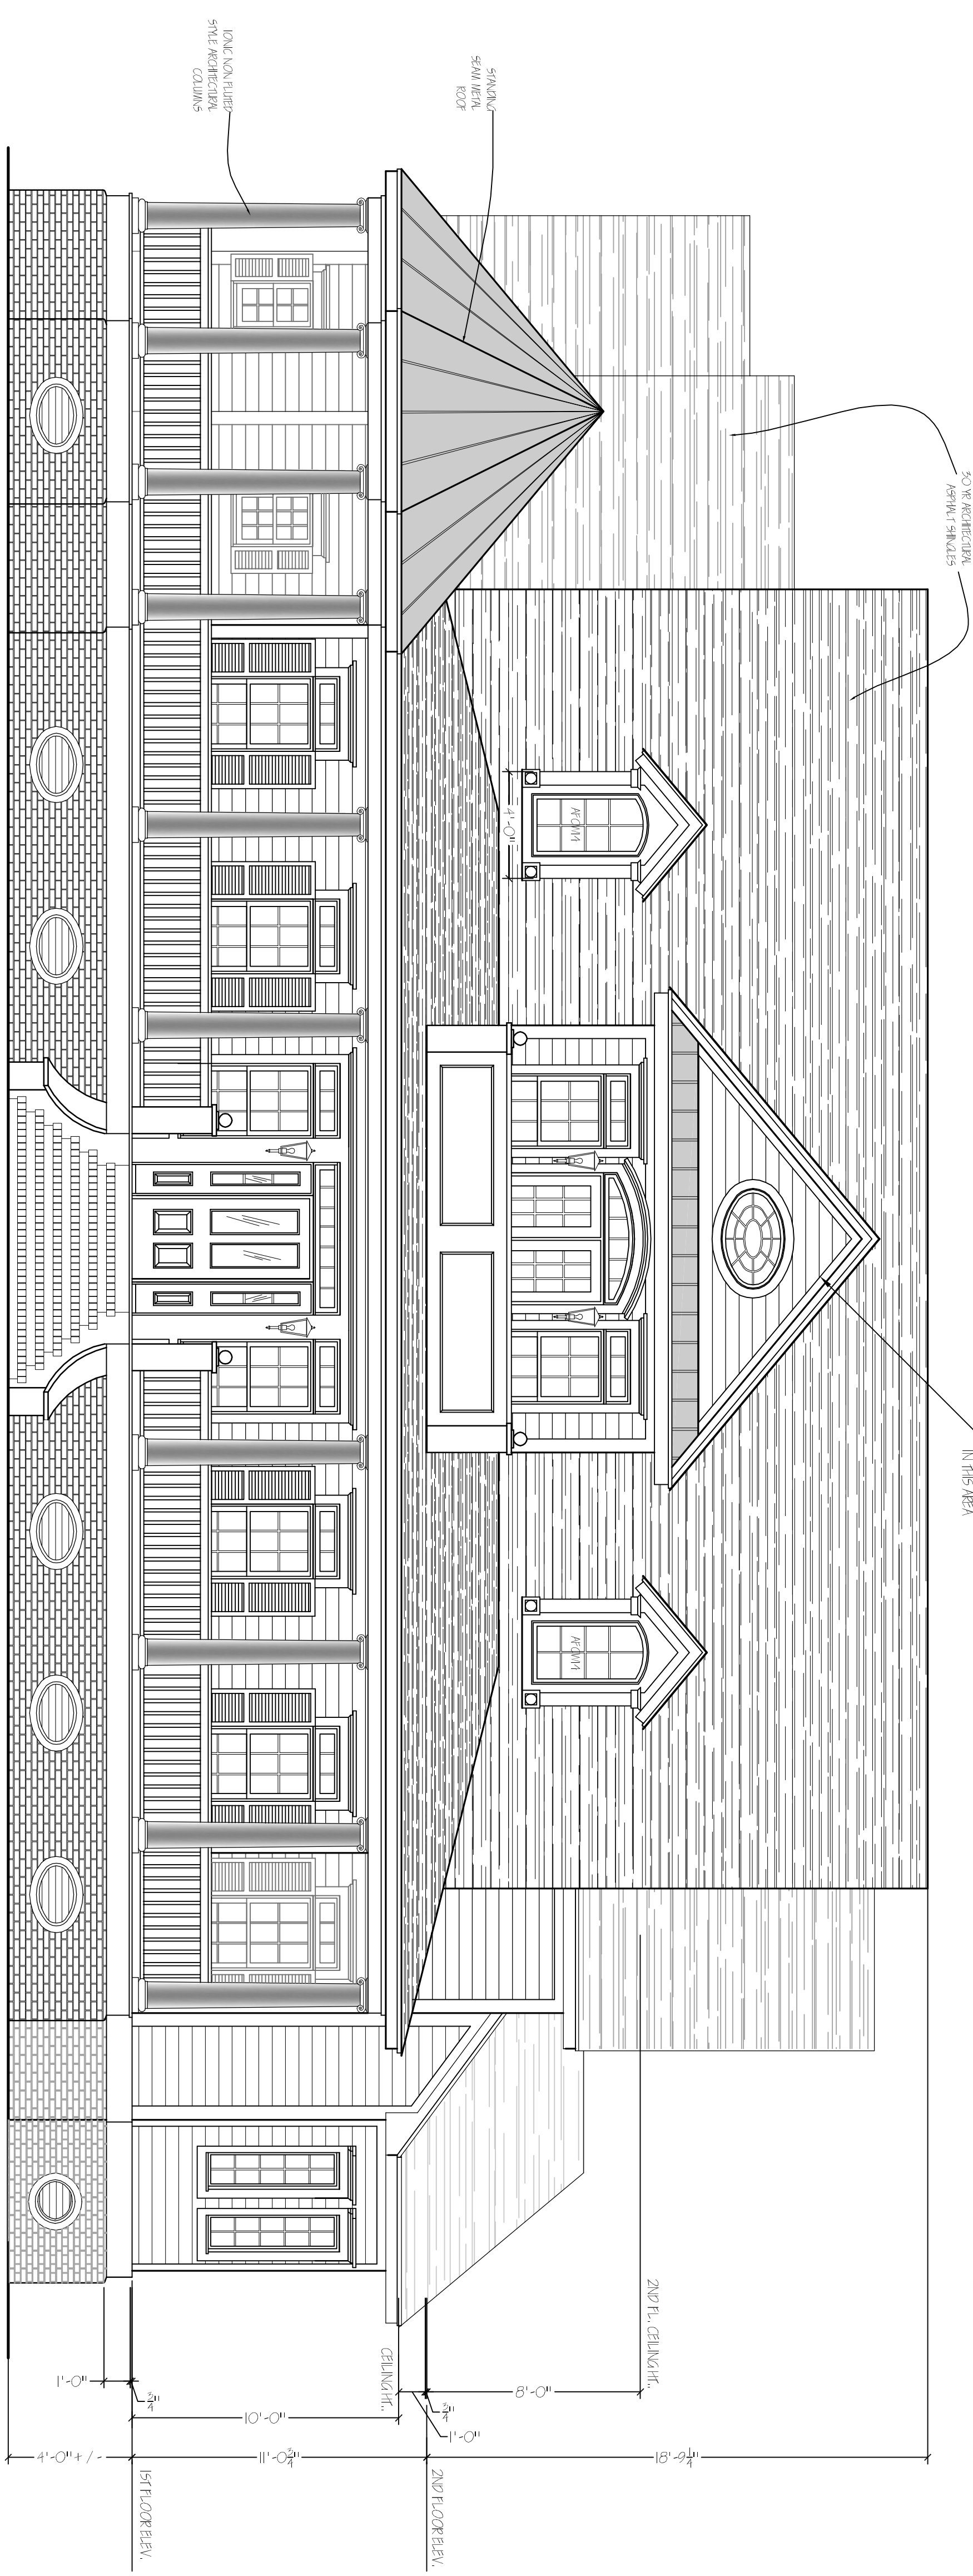

FRONT ELEVATION
SCALE: 1/4"=1'-0"

Custom Home Designed & Constructed By:

PREPARED FOR:
KEITH CAVALLARO
WEST PALM BEACH, FLORIDA

PROJECT (SEA SCAPE SUBDIVISION LOT 525)
CAVALLARO RESIDENCE
HOLDEN BEACH, NORTH CAROLINA

Date: 4/8/06
Scale: AS NOTED
Sheet No.: A1 OF 4
File No.: 1016A1

No.	DATE	REVISION	BY