



**SOUTH ELEVATION**  
SCALE 1/8" = 1'-0"

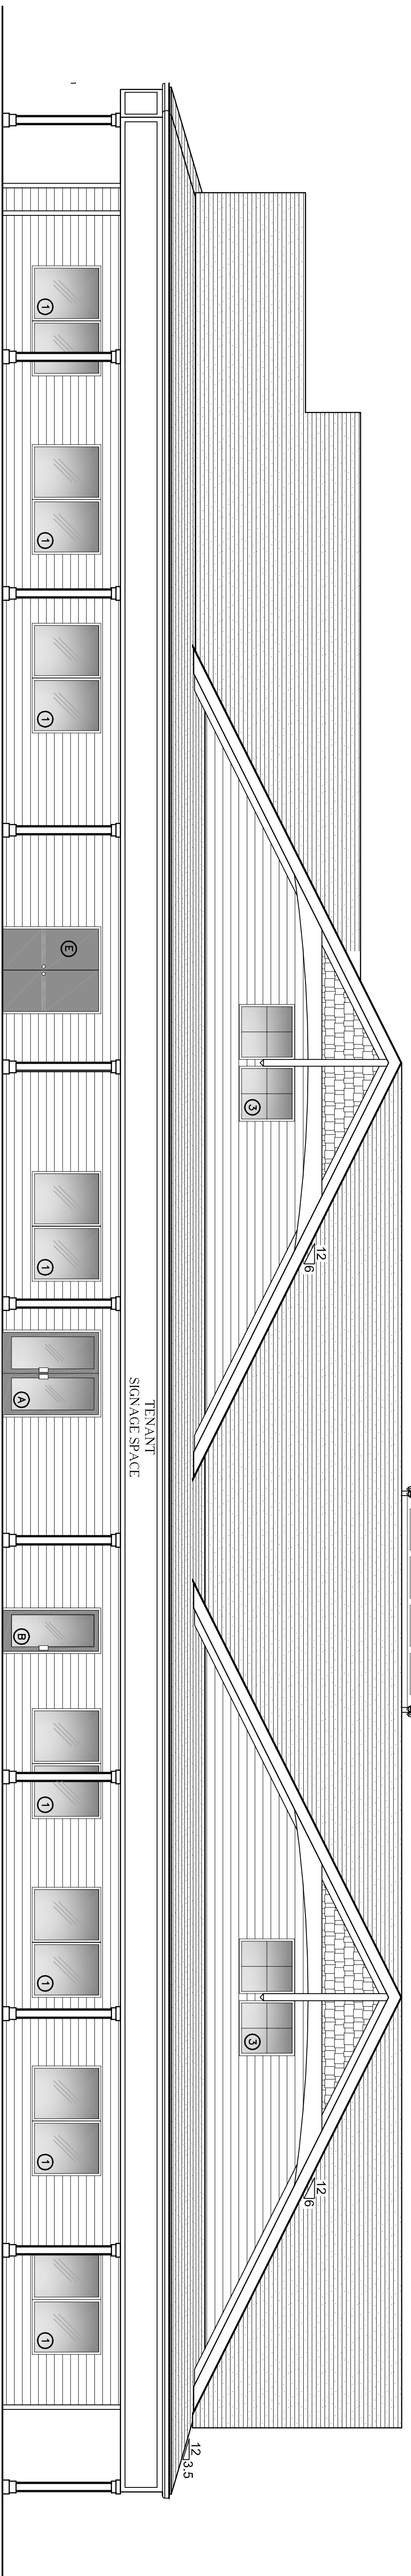

**NORTH ELEVATION**  
SCALE 1/8" = 1'-0"

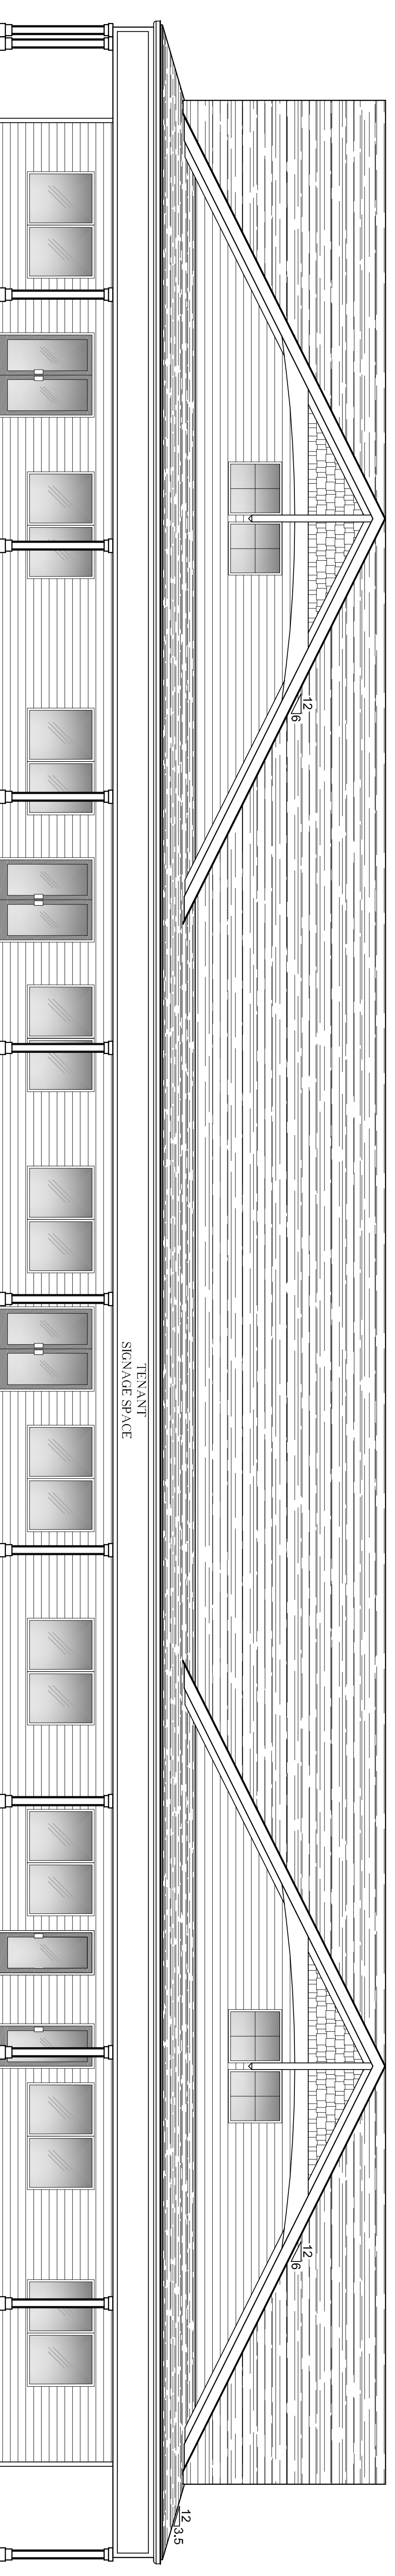

**FRONT (WEST) ELEVATION**  
SCALE 1/8" = 1'-0"