



REAR ELEVATION

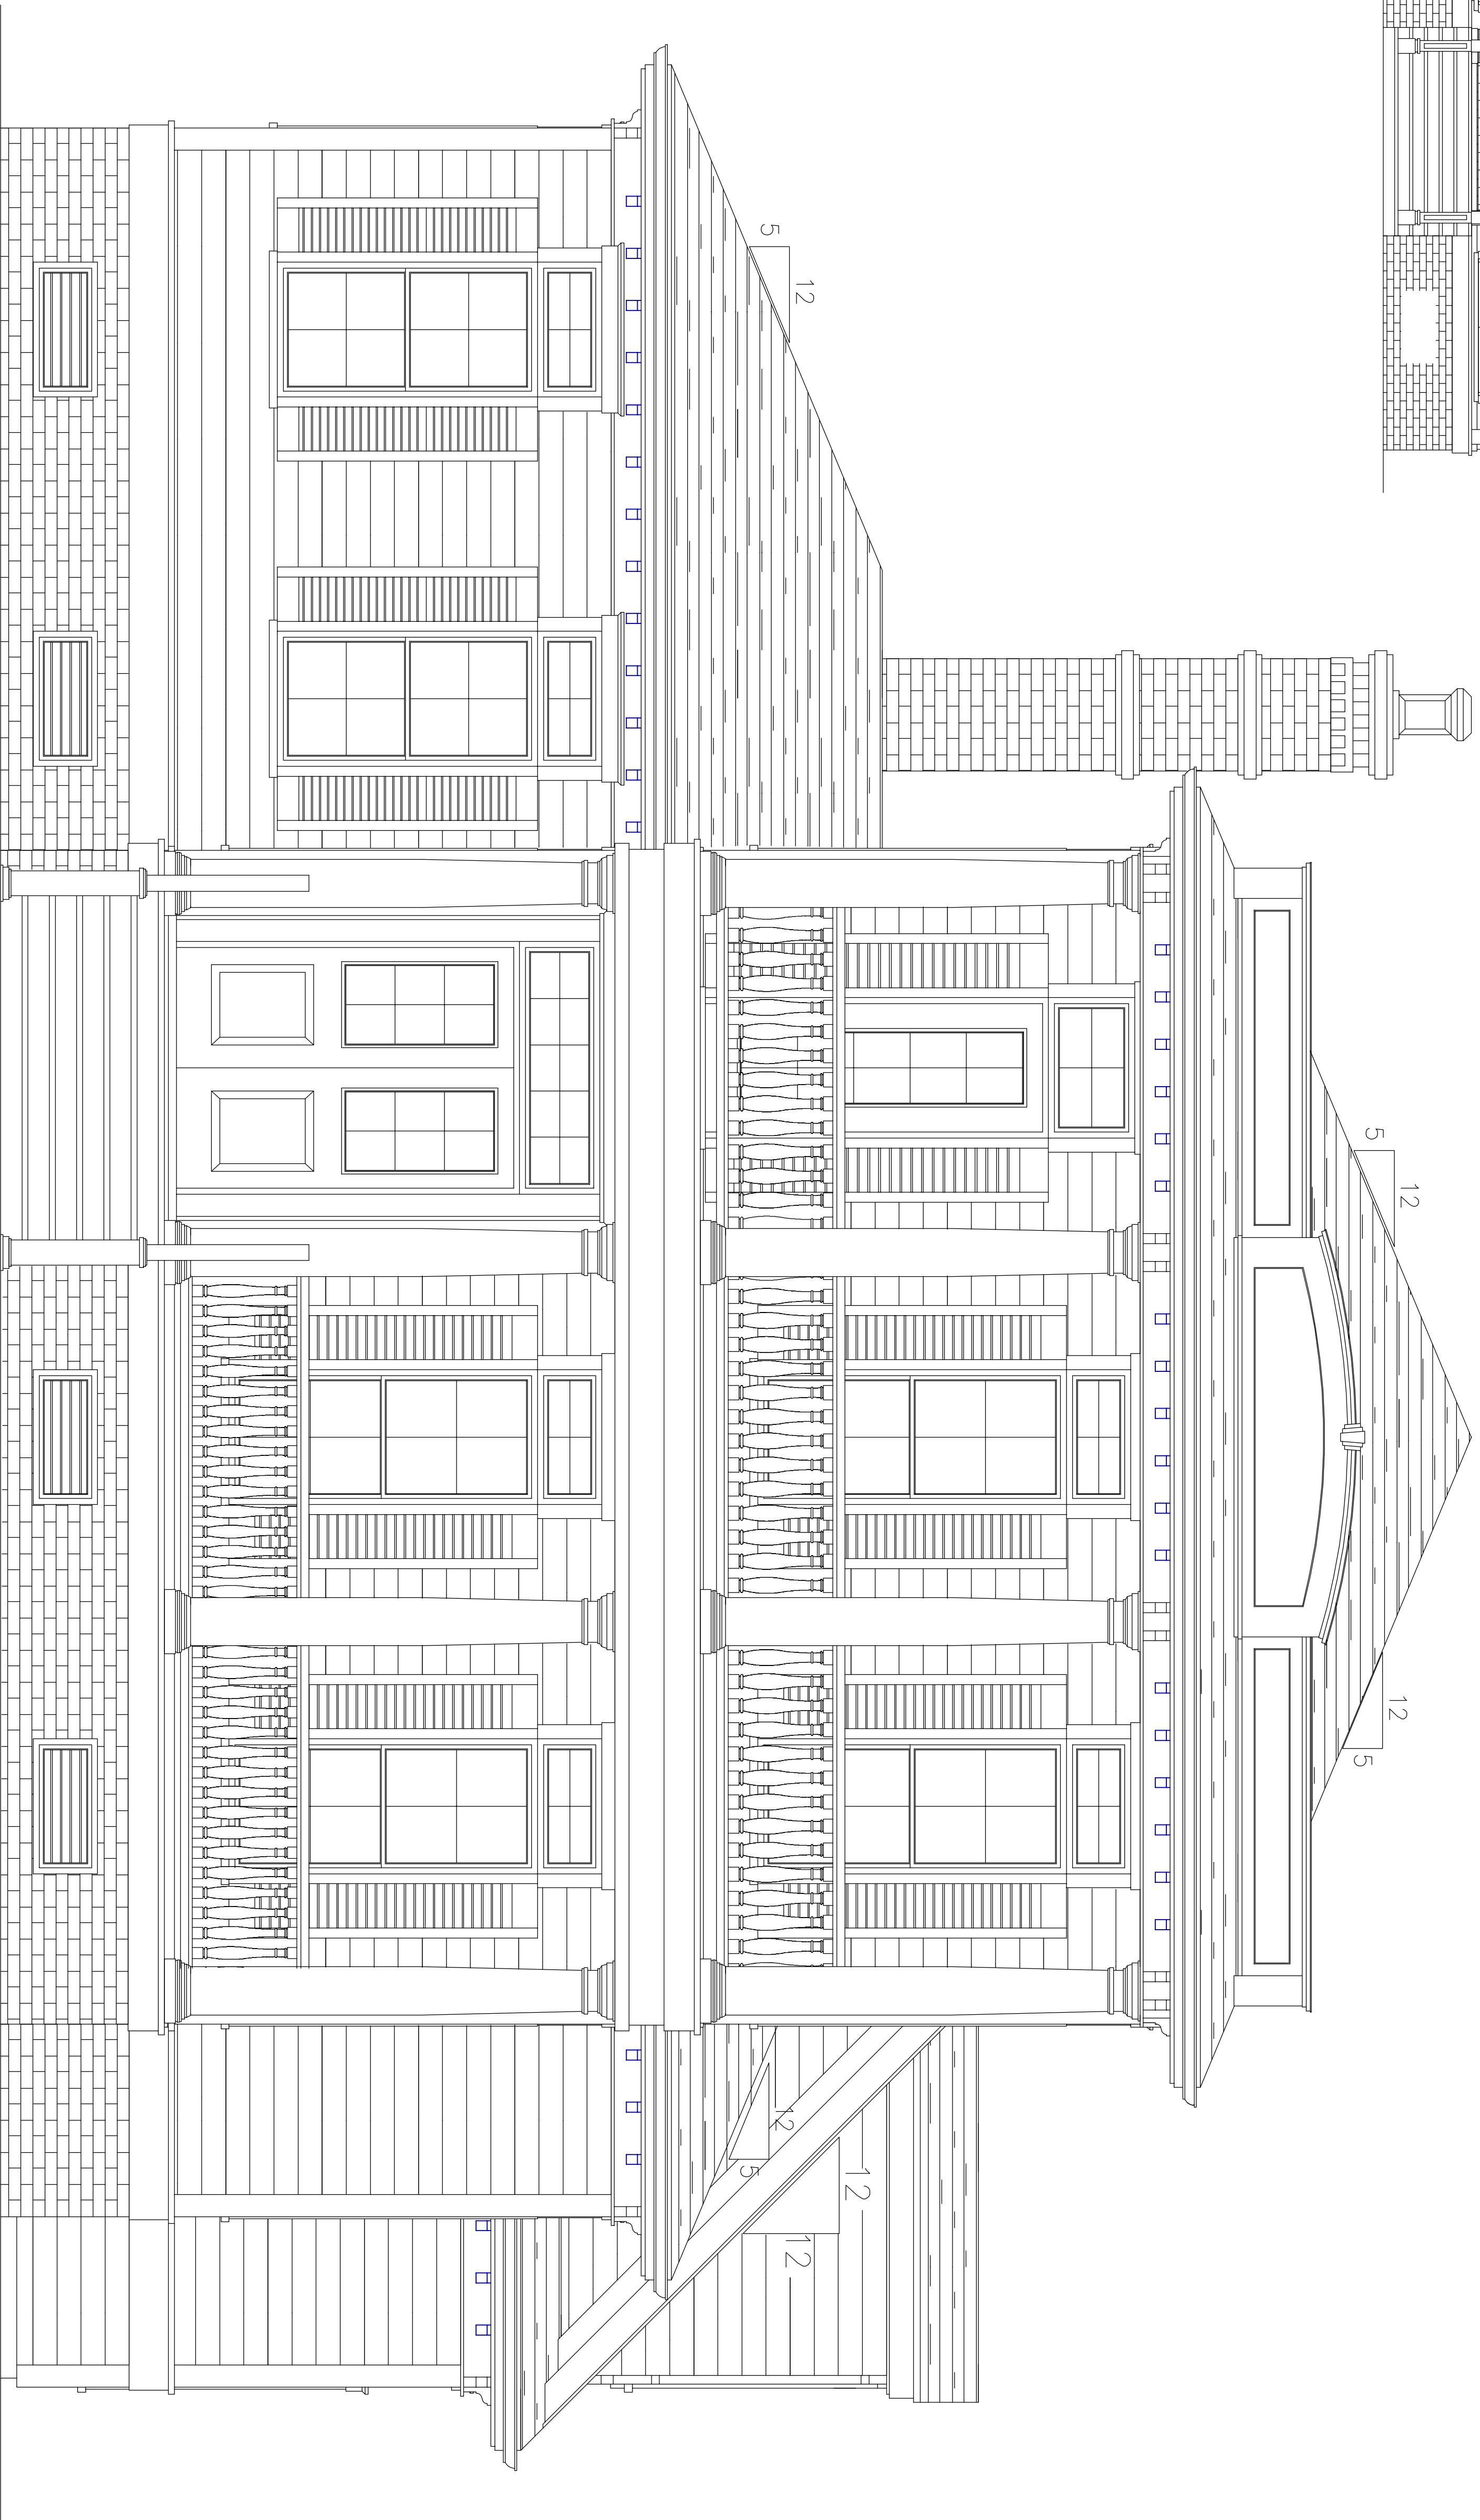

FRONT ELEVATION

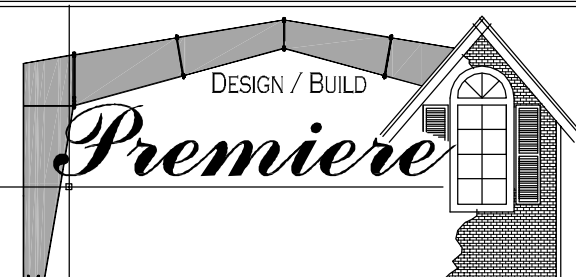

PREPARED FOR:

BY

REVISION

DATE

NO.

PROJECT

PRAGER RESIDENCE

HOLDEN BEACH, NORTH CAROLINA

ELEVATIONS

DATE

SCALE

SHEET NO.

FILE NO.