


REAR ELEVATION  
SCALE: 1/4"=1'-0"

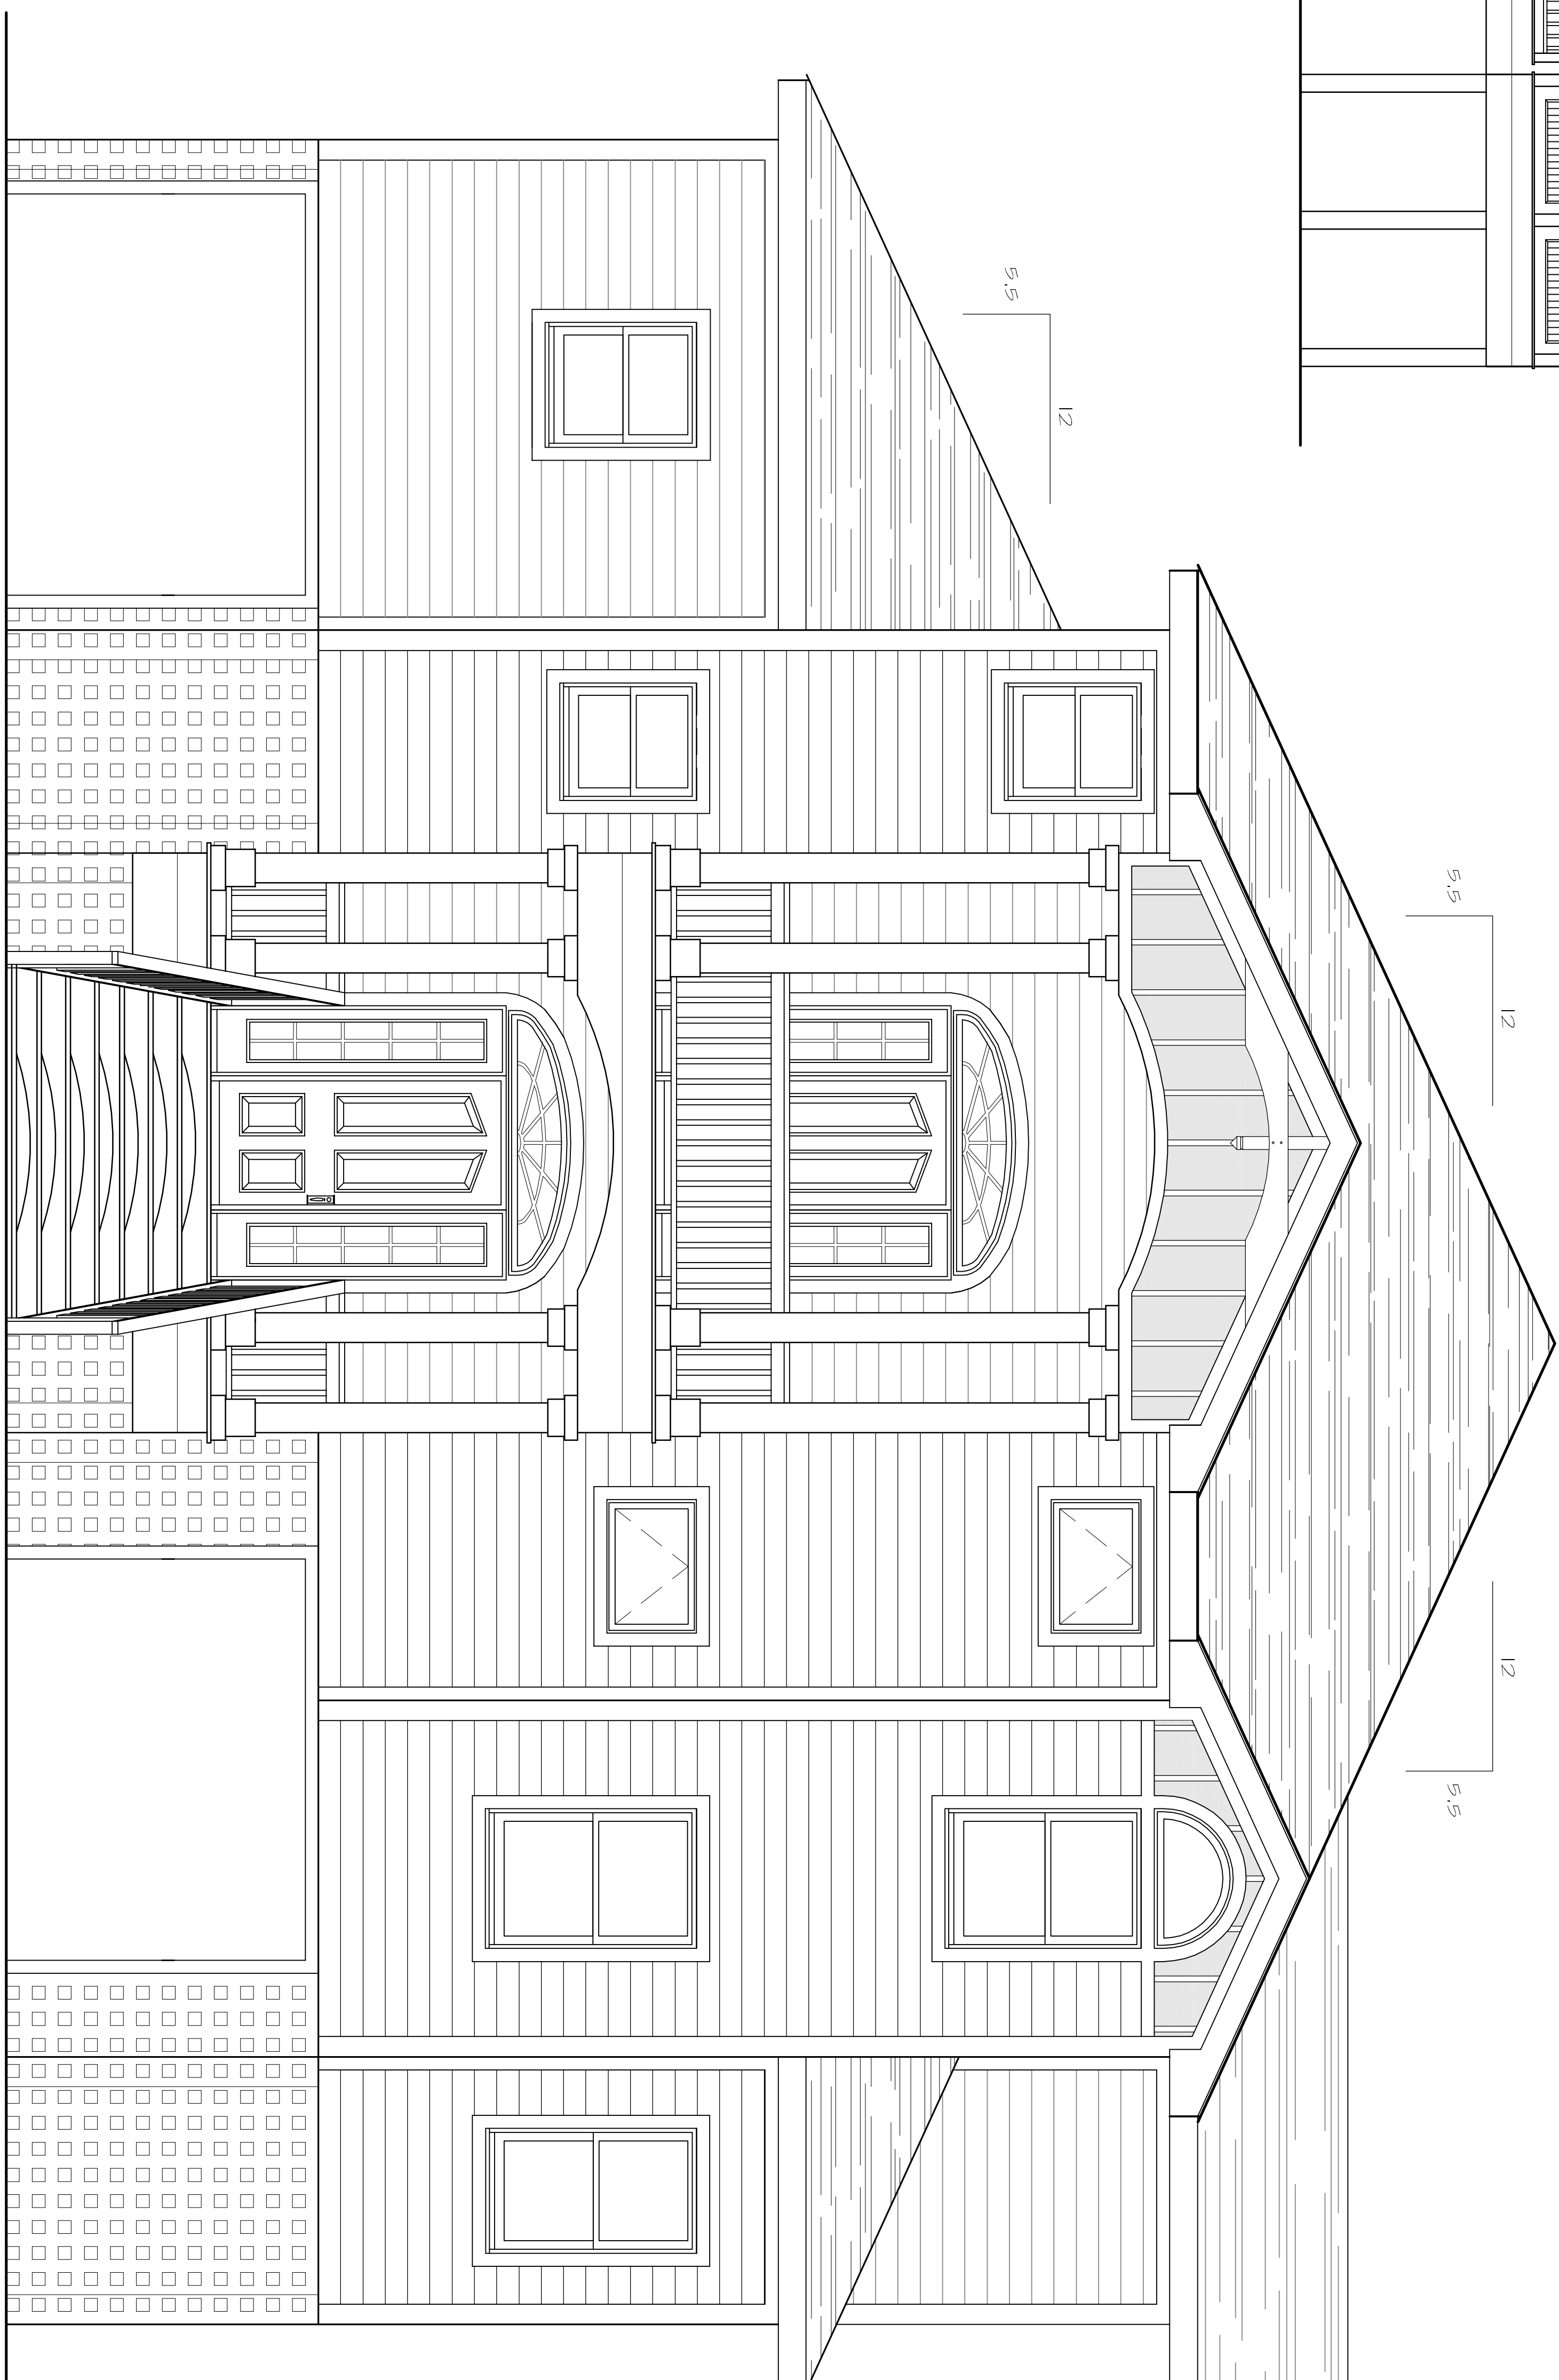

FRONT ELEVATION

No.	DATE	REVISION	BY
1			RP/JH

**ELEVATIONS**