


E4 SOUTH ELEVATION

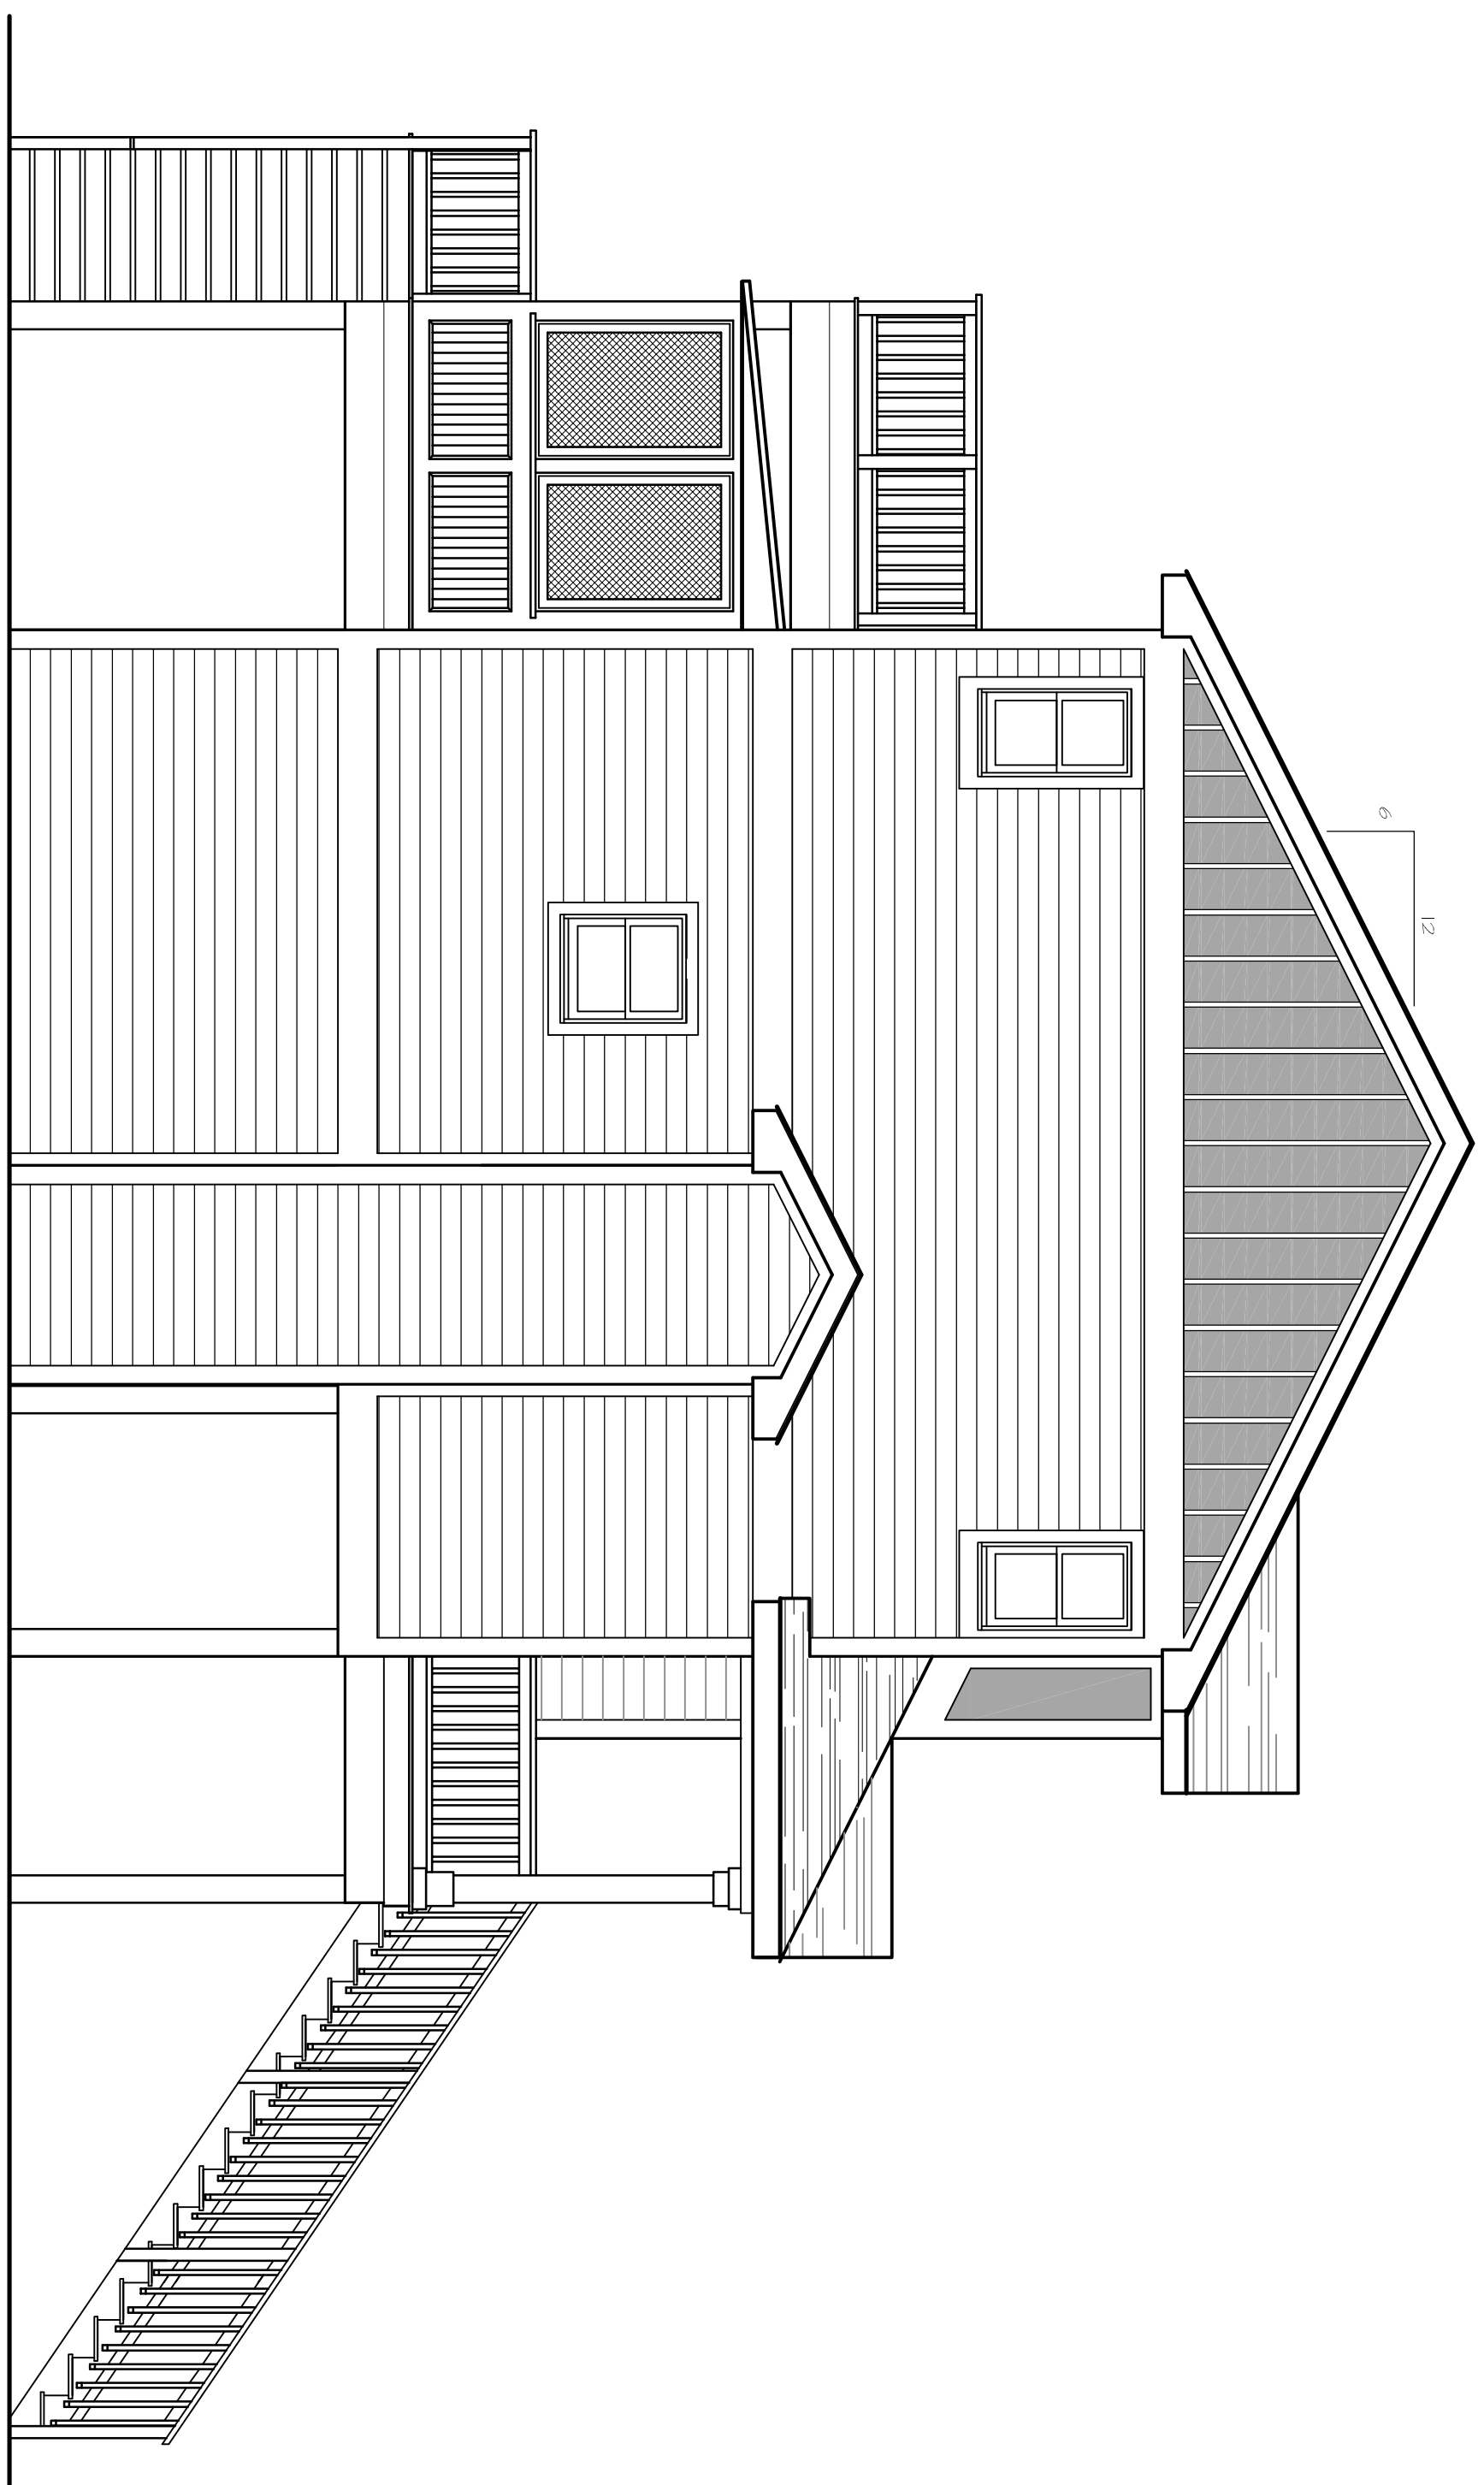

E2 NORTH ELEVATION

PROJECT (Lot 21, Swan Beach Fruitville Township Currituck NC)
Young Residence
 Currituck, North Carolina

No.	DATE	REVISION	BY
1			PJH

ELEVATIONS

PREPARED FOR:
 LSHORELINE BUILDERS
 6475 Croatan Hwy.
 Suite 101
 Kitty Hawk, North Carolina

DESIGN / BUILD
Premiere PCI
 DESIGNS
 Commercial / Residential

P.O. Box 10
 Harbinger, North Carolina 27941
 Ph. 252-491-9273
 Fax 888-673-9269

Date: 1/12/10
 Scale: 1/4" = 1'-0"
 Sheet No.: D4 OF 4
 File No.: 1035BASE