


LEFT SIDE ELEVATION
SCALE 1/4"=1'-0"

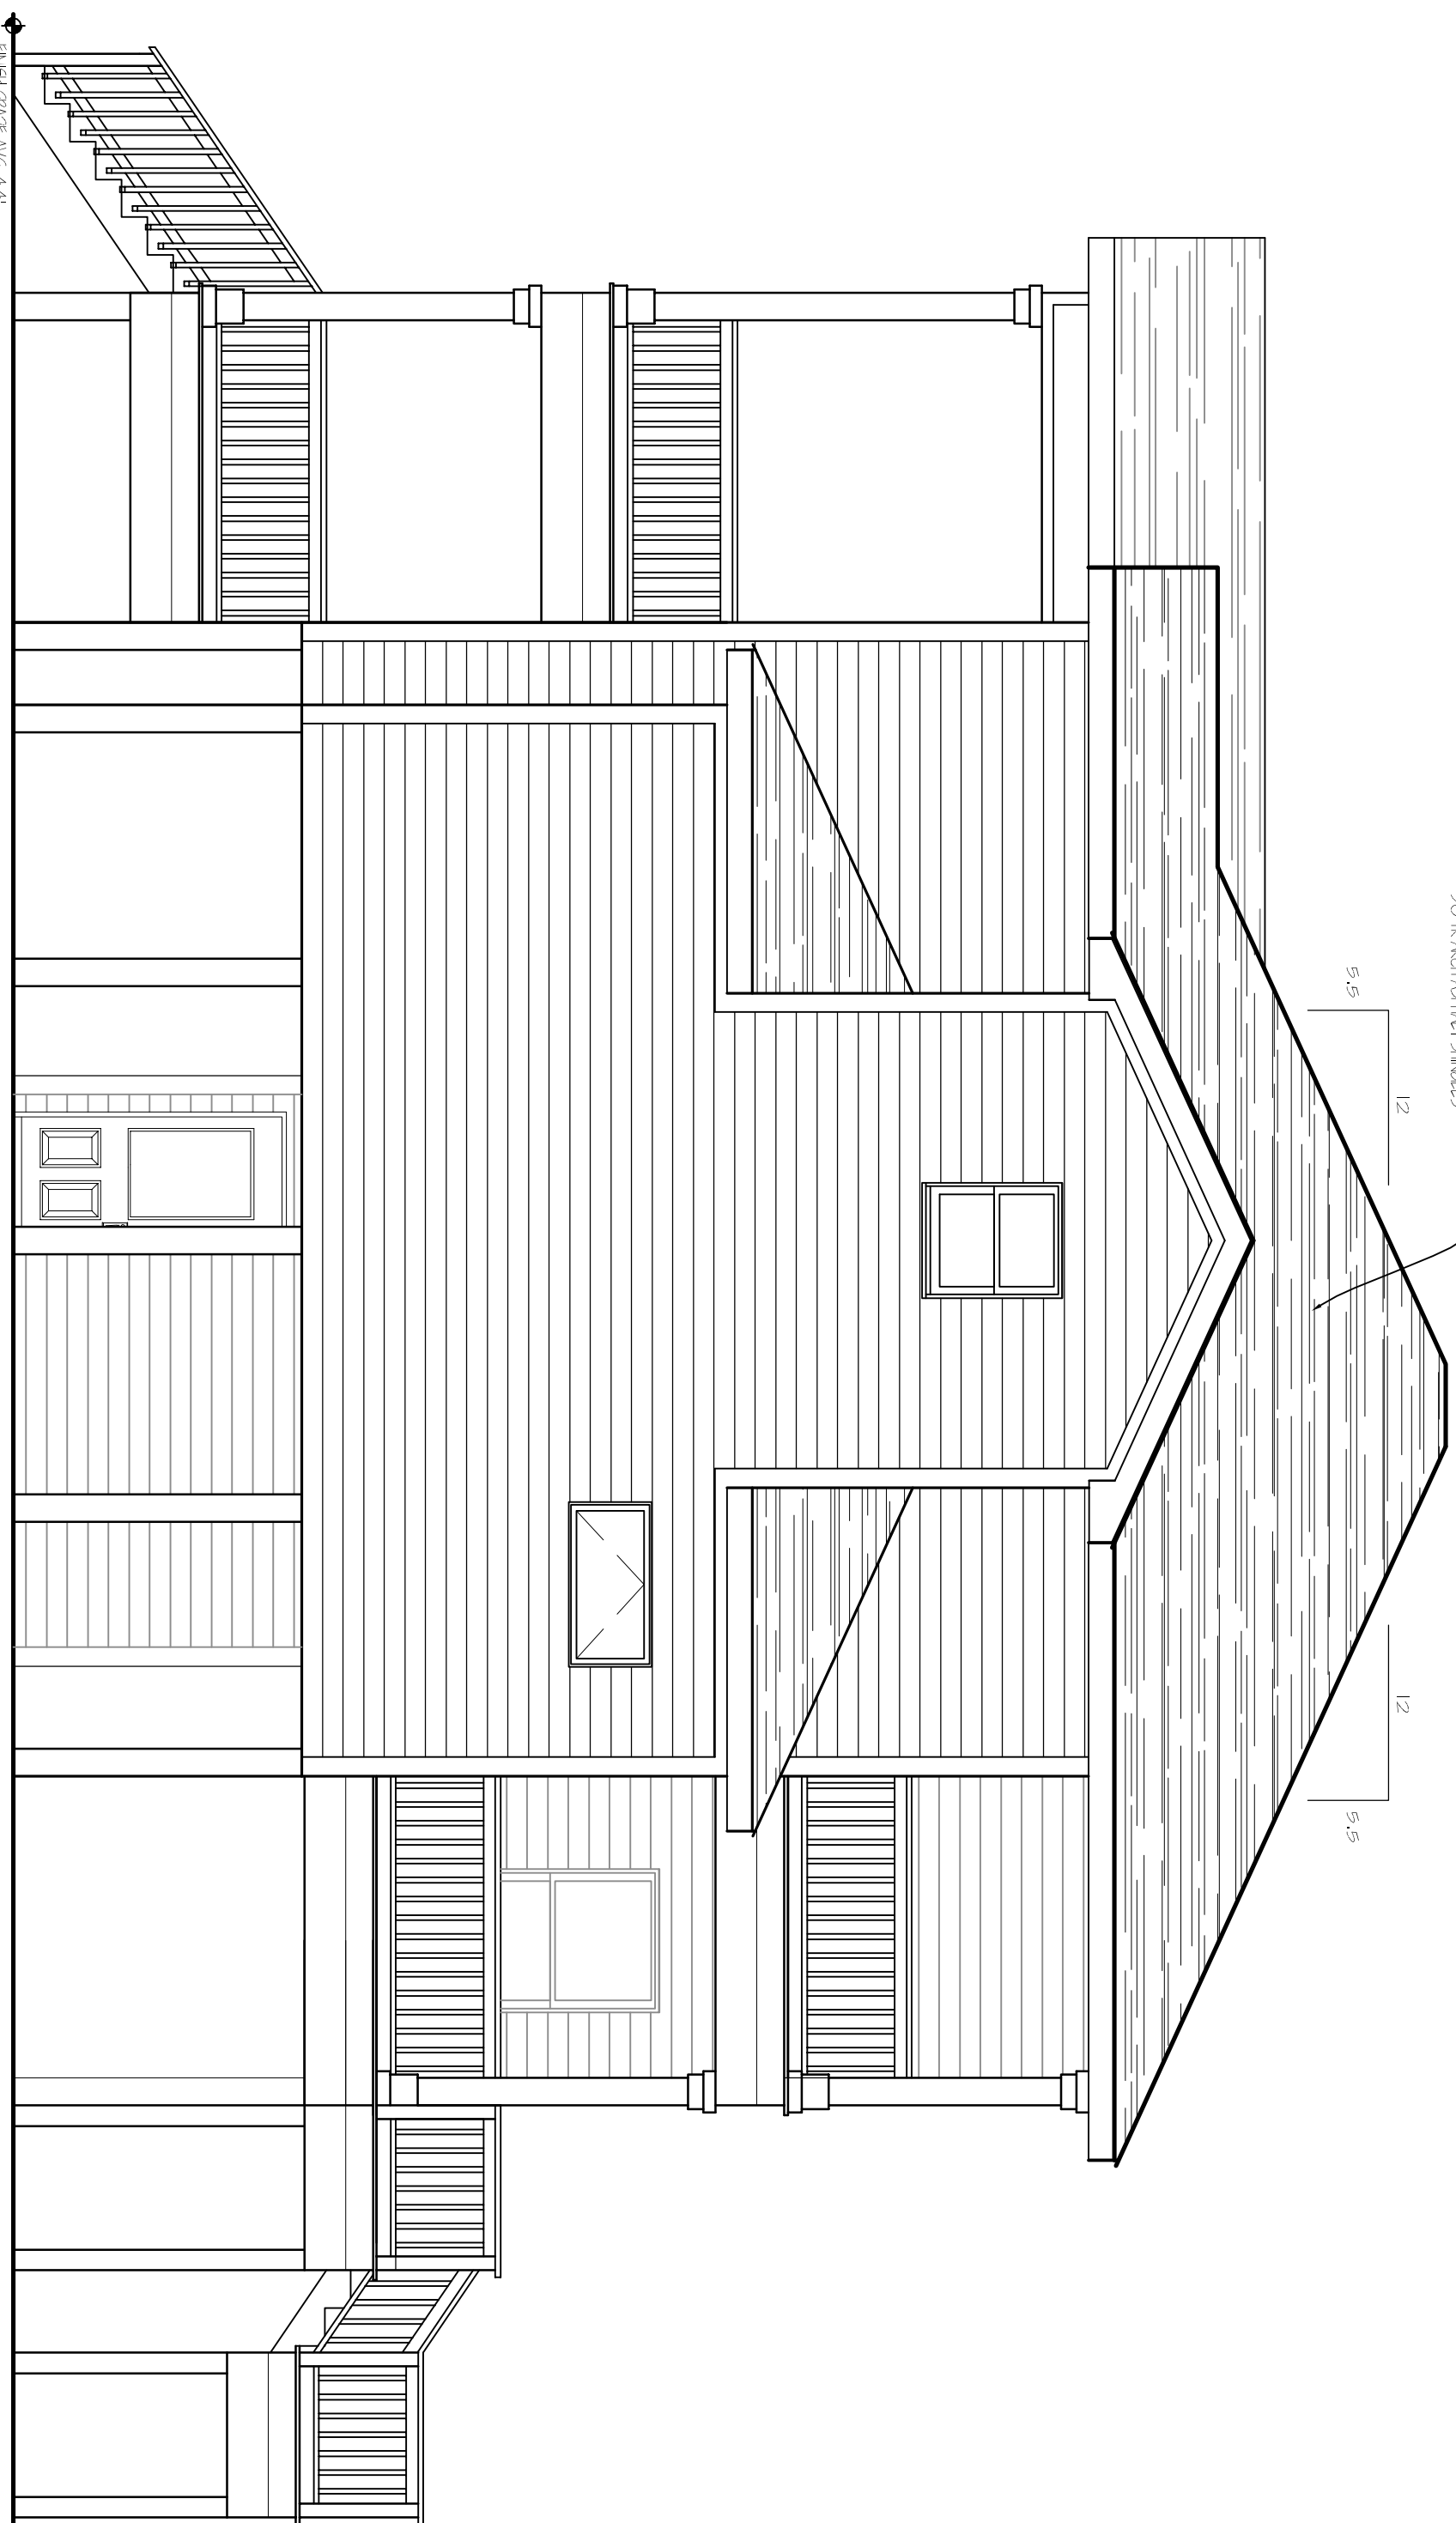

RIGHT SIDE ELEVATION
SCALE 1/4"=1'-0"

PROJECT (Lot 82, Watersedge Subdivision, Atlantic Township NC)
Stembridge Residence
 Kill Devil Hills, North Carolina

No.	DATE	REVISION	BY
1			PJH

ELEVATIONS

PREPARED FOR:
 SHORELINE BUILDERS
 6475 Croatan Hwy.
 Suite 101
 Kitty Hawk, North Carolina



Date: 9/15/09
 Scale: 1/4"=1'-0"
 Sheet No.: D3 OF 4
 File No.: 1033BASE