



Not for reproduction

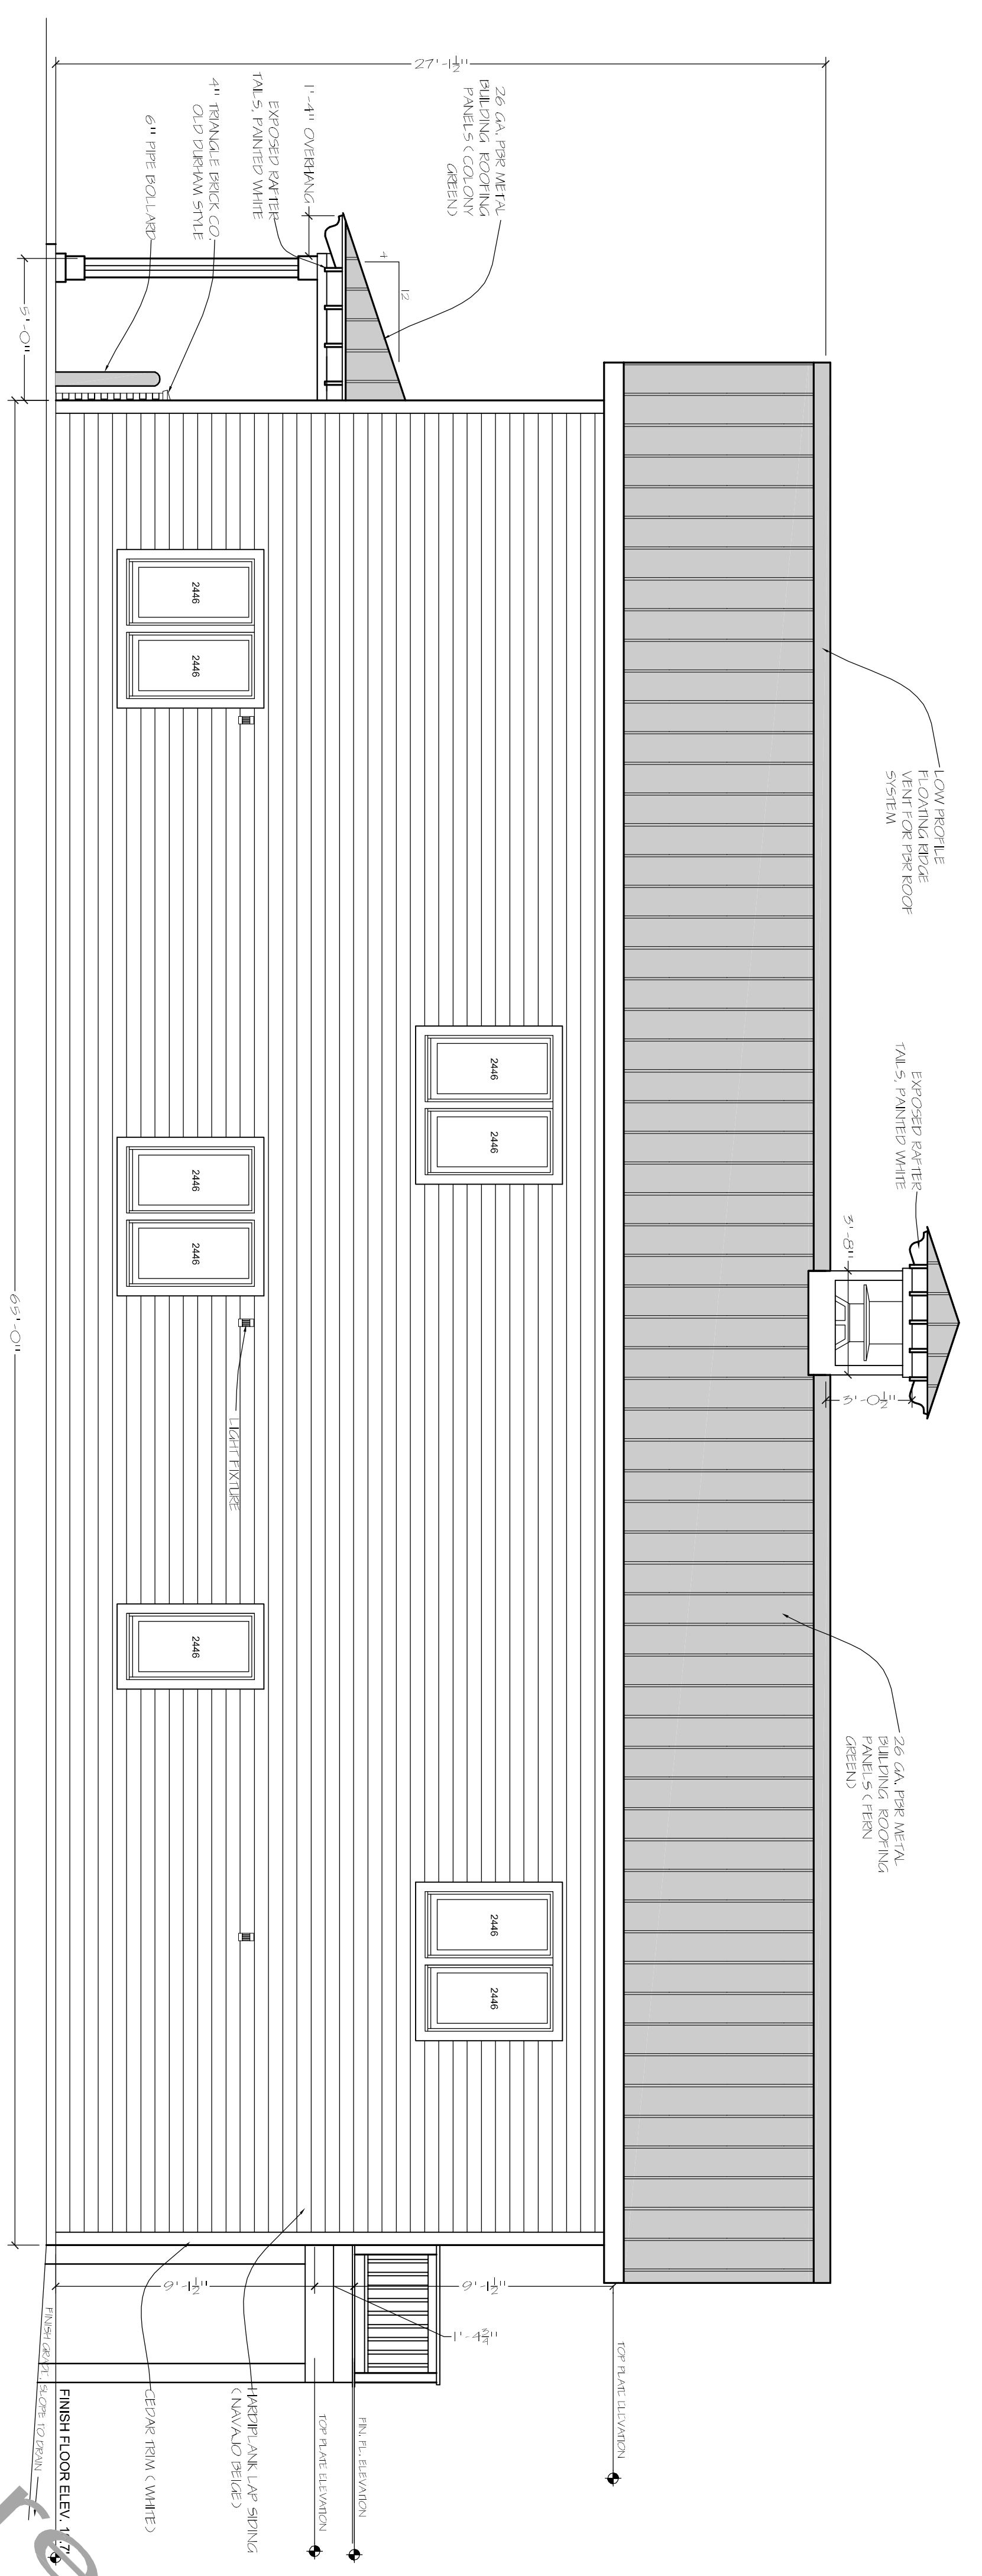

E4 WEST ELEVATION

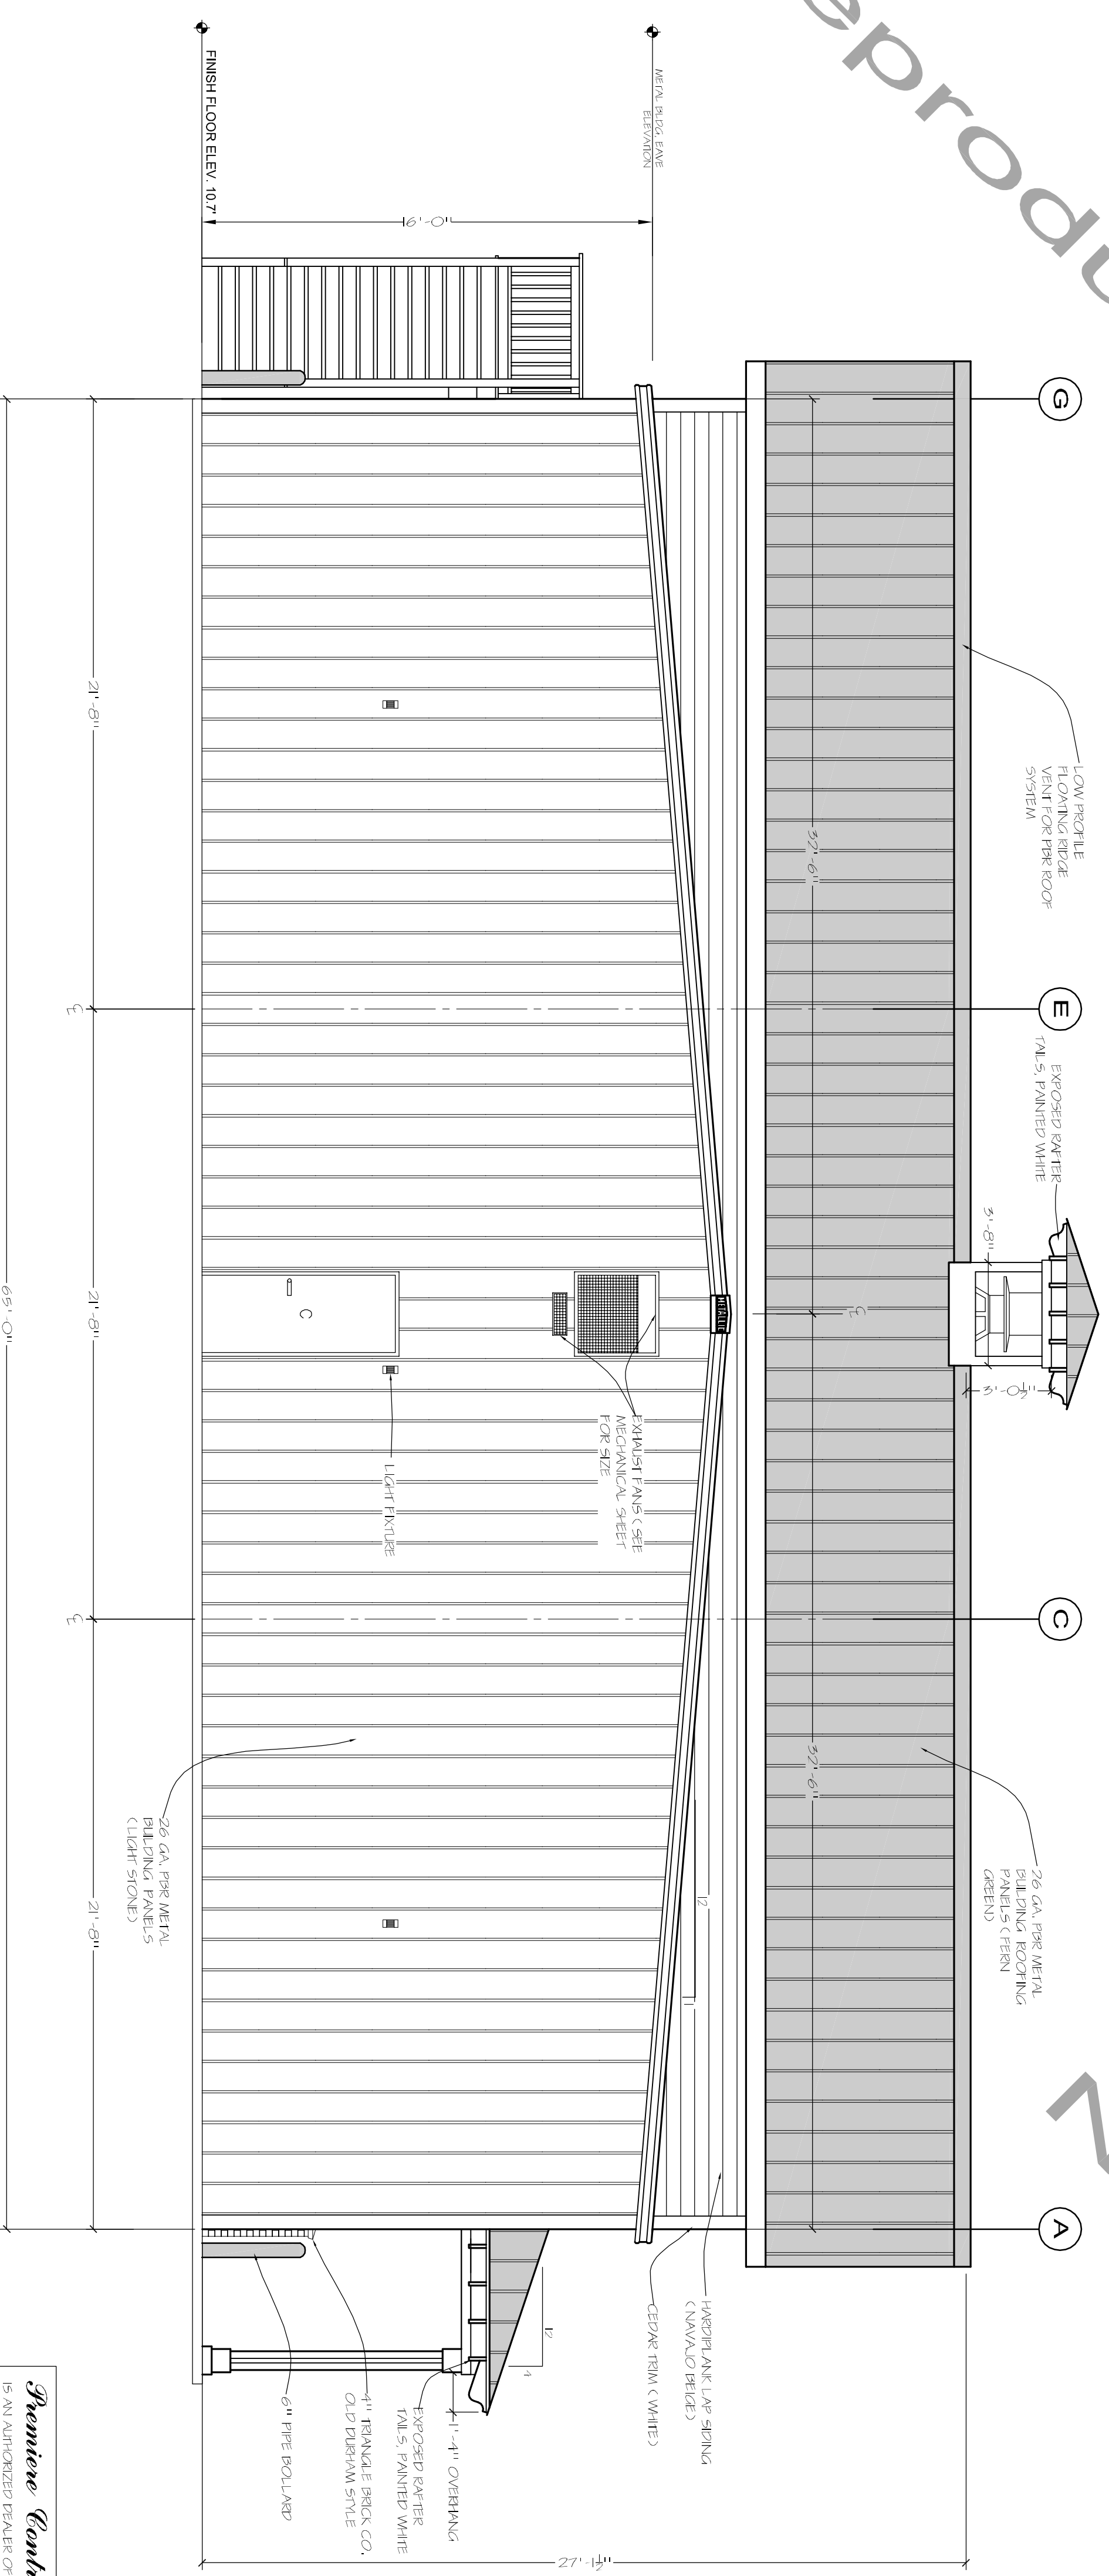

E2 EAST ELEVATION

Not for reproduction

Disclaimer:
The intent of this plan sheet is to act as a contract document between the Owner, Roanoke Island Volunteer Fire Department, and the Contractor, Shonette Contracting, Inc. This drawing is a preliminary drawing and is not to be used for construction. The plan depicts the dimensional layout of the building and specifications of non-engineered materials. Refer to the engineered plans with the construction of this building. The North Carolina State Building Code, and Accessibility Code were referenced for the creation of this plan.

PRELIMINARY
NOT FOR CONSTRUCTION

Shonette Contracting, Inc.
IS AN AUTHORIZED TRADER OF:
METALLIC
metallic building company
7301 FARVIEW HOUSTON, TEXAS P.O. BOX 40338
ZIP 77041 (713) 466-7788 ZIP 77240

No.	DATE	REVISION	BY	PREPARED FOR:	PROJECT
ELEVATIONS					

PCI
Premiere Contracting, Inc.
DESIGN / BUILD
Commercial / Residential
License # 39986
P.O. Box 10
1416 S. 10th St.
Harbinger, North Carolina 27841
Ph. 252-491-9273
Fax 888-673-9299